


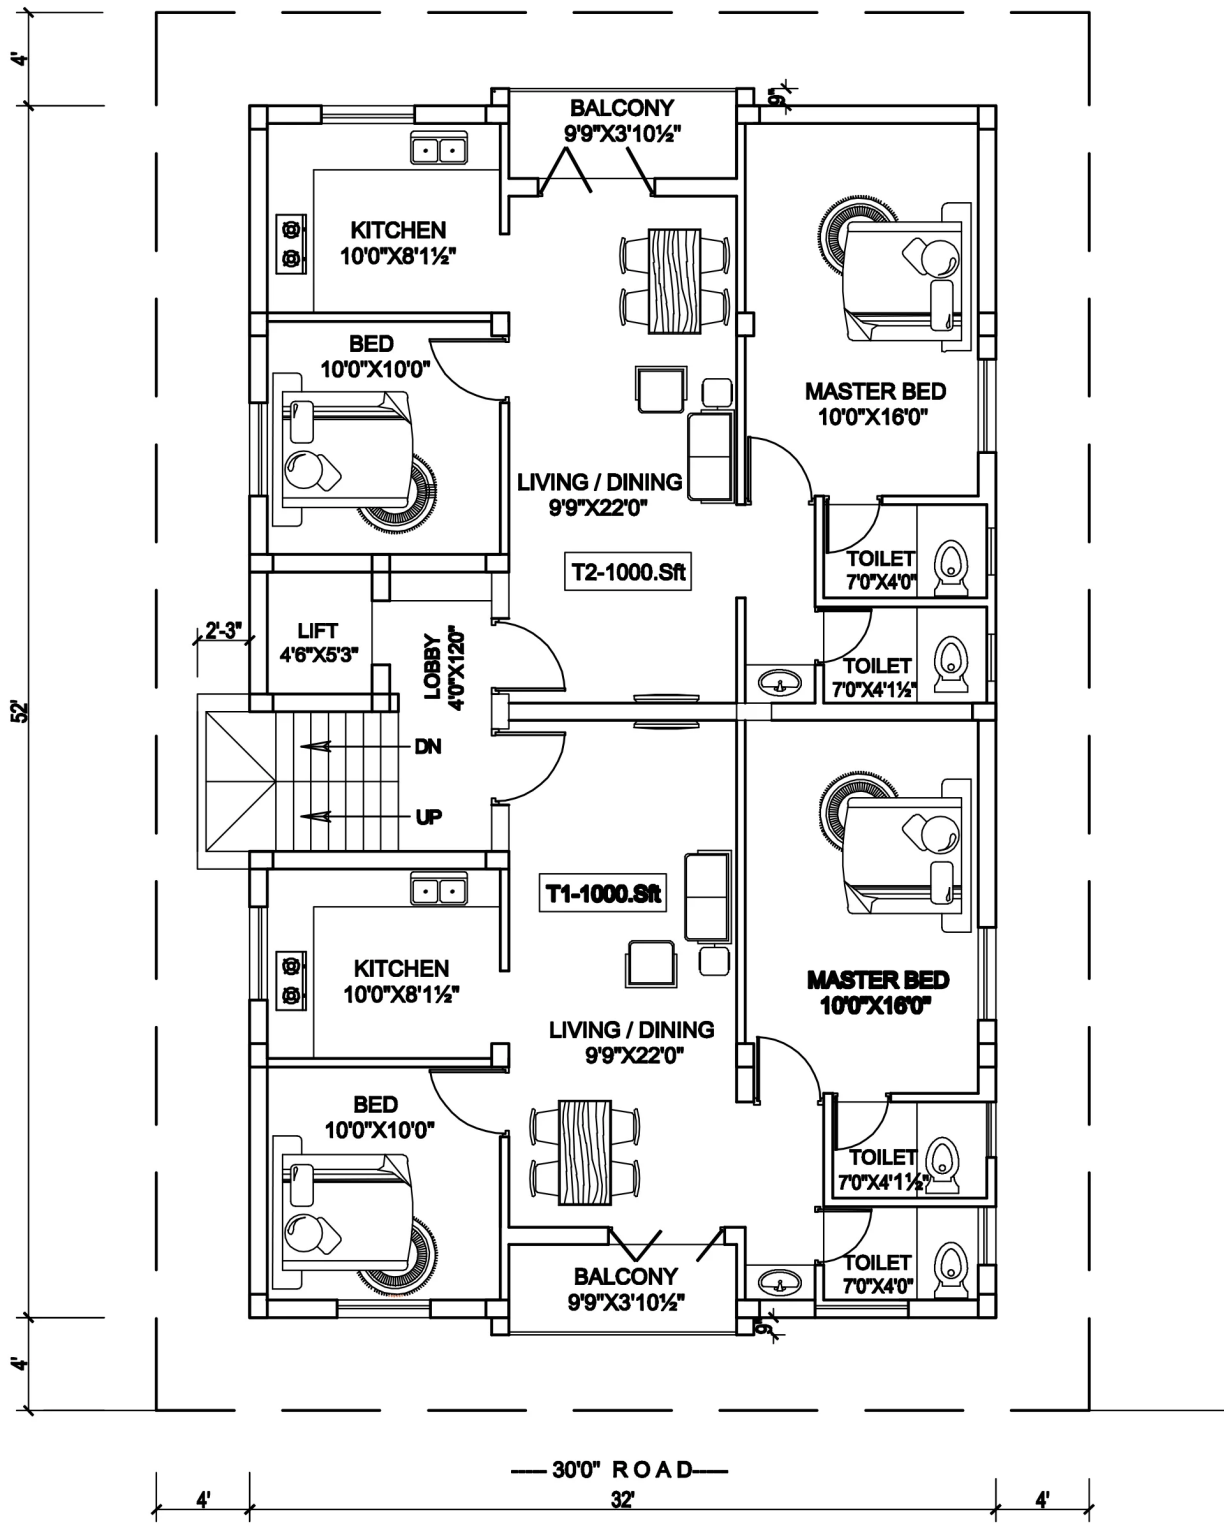

TYPICAL FLOOR PLAN (FIRST, SECOND & THIRD)

	T1	T2
PLINTH AREA	800	800
COMAN AREA	200	200
TOTAL	1000	1000



SCALE : 1"=4'0"

DATE : 09.03.24