


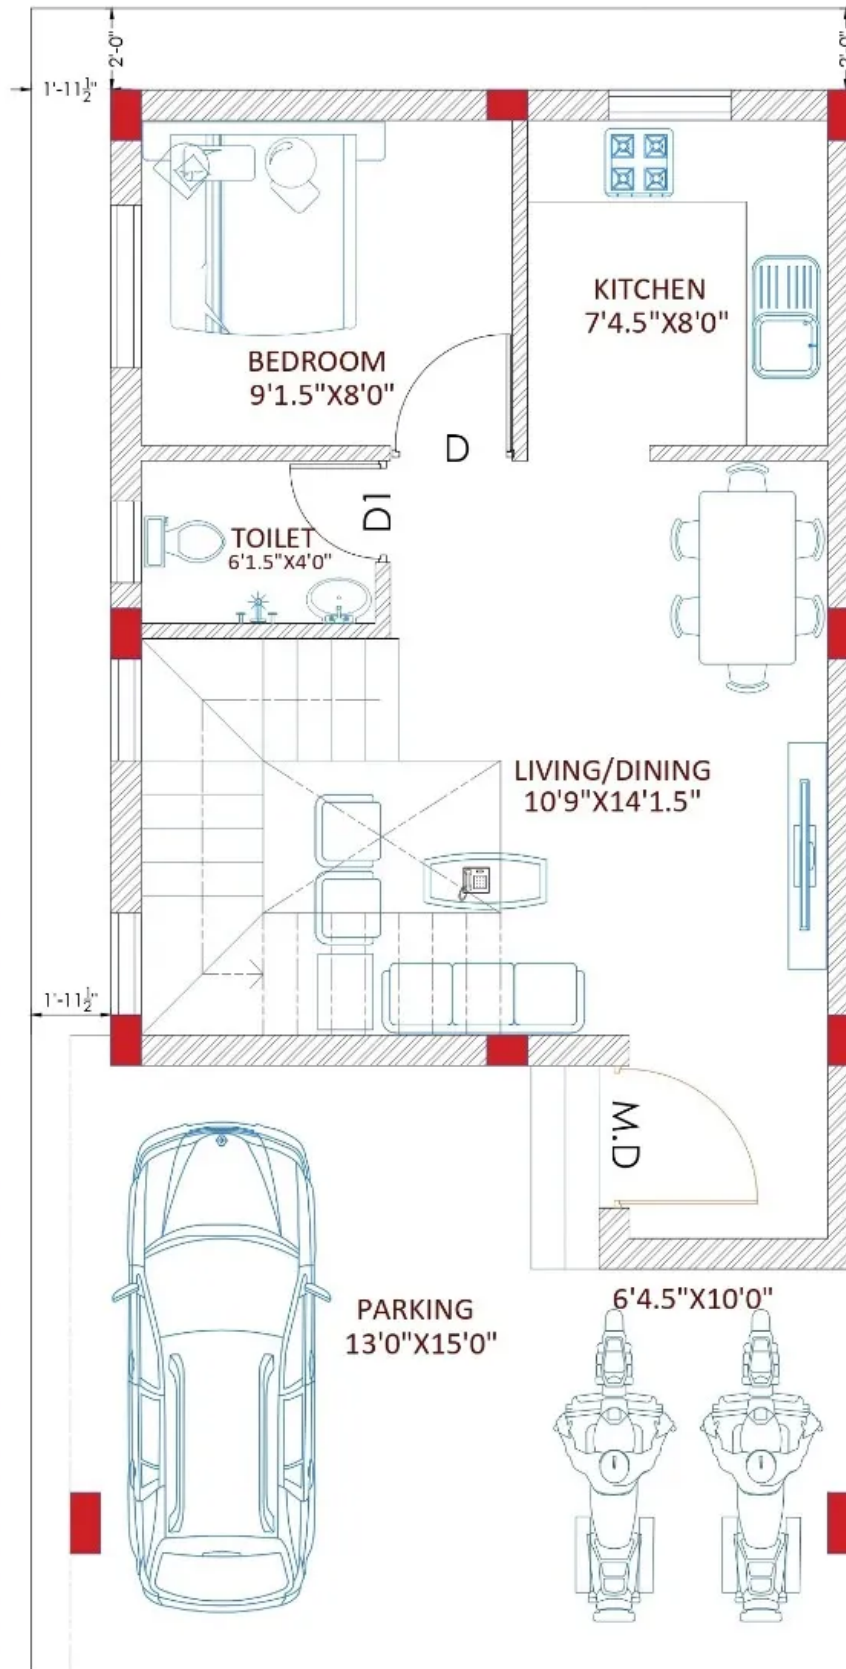

Ground Floor Plan



DWG NO:
DATE: 19.09.2025

DETAIL:
G.F AREA: 732 SQ.FT
F.F AREA: 710 SQ.FT
H.R AREA: 158 SQ.FT
TOTAL AREA: 1600 SQ.FT