
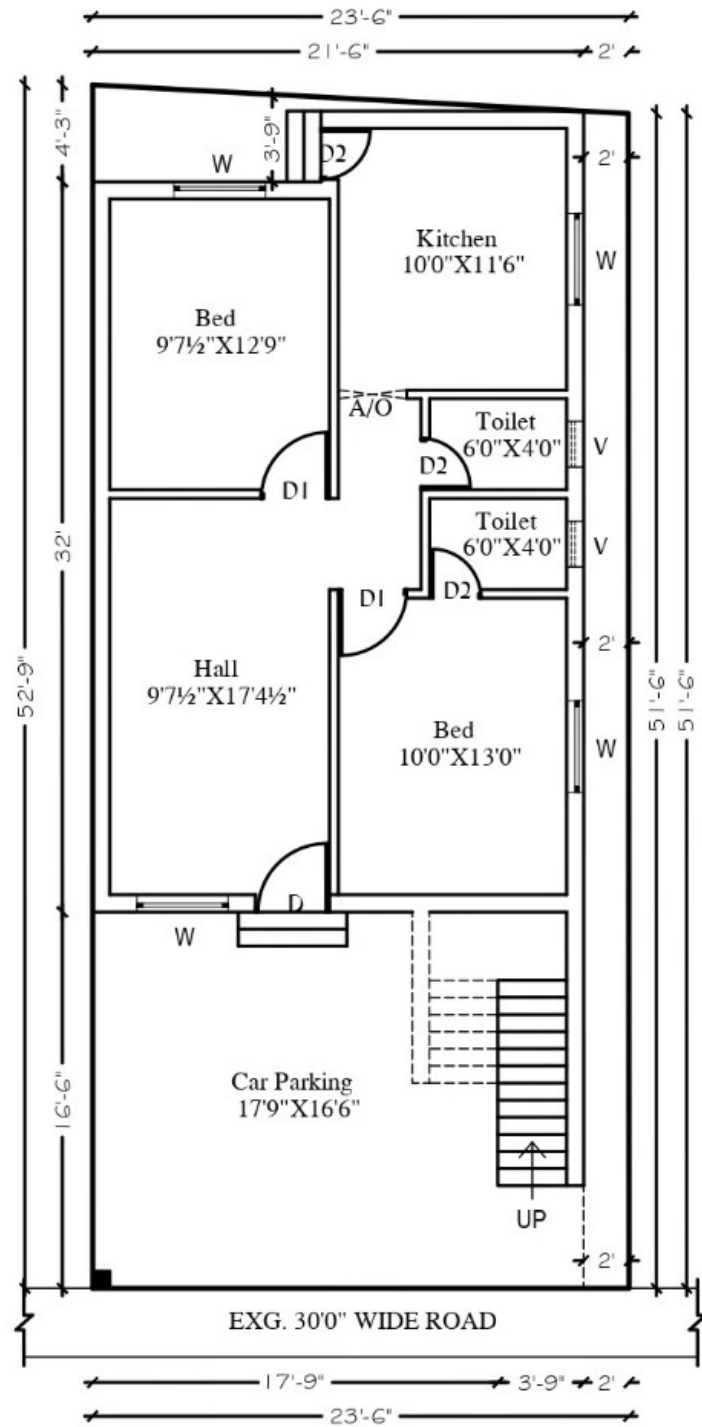


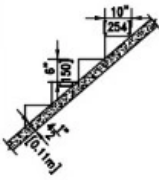

GROUND FLOOR PLAN		DRAWN BY:		CHECKED BY		JOINERIES	STAIRCASE
		S.J.BALA		RG	RS		
DATE: 20.03.2026						D 3'3"X7'0"	 WIDTH 900 MM RAISE 150 MM TREAD 254 MM
AREA STATEMENT TOTAL BUILTUP AREA = 1119 SQ.FT..						D1 3'0"X7'0"	
						D2 2'3"X7'0"	
						AO 3'0"X7'0"	
						W 4'0"X4'0"	
						V 2'0"X2'0"	
						J 4'0"X4'0"	