


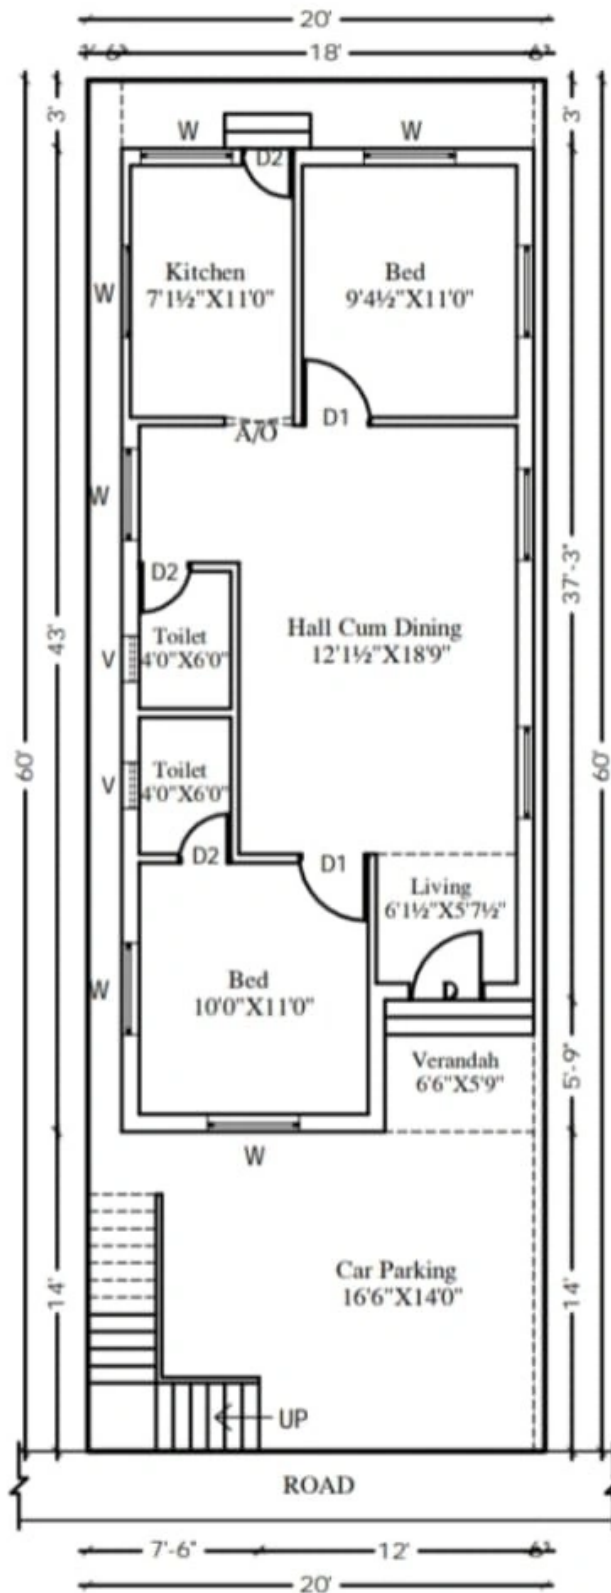

SCHEME : 03 GROUND FLOOR PLAN	DRAWN BY:		CHECKED BY:		JOINERIES	STAIRCASE
	DATE: 23.11.2021		RG	RS	D 3'3"X7'0" D1 3'0"X7'0" D2 2'3"X7'0" AO 3'0"X7'0" W 4'0"X4'0" V 2'0"X2'0" J 4'0"X4'0"	 WIDTH 900 MM RAISE 150 MM TREAD 254 MM
	<u>AREA STATEMENT</u> TOTAL BUILTUP AREA = 1200 SQ.FT.					