


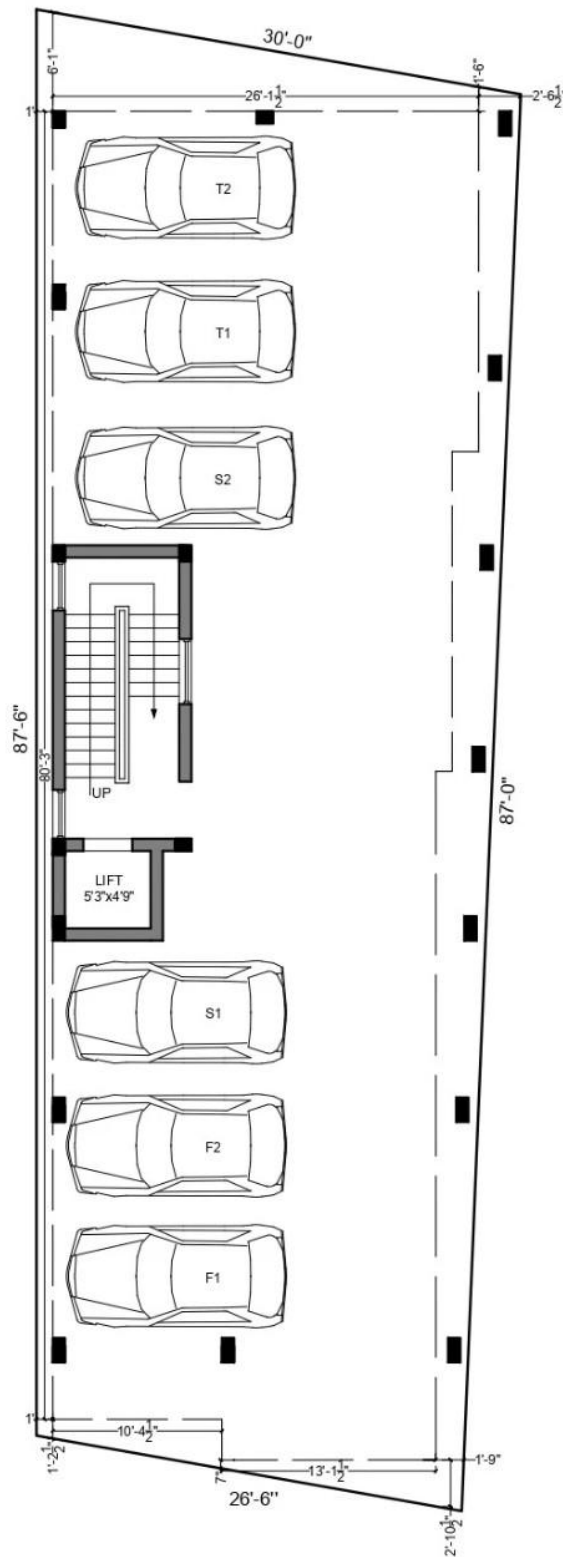

Site Cum Ground Floor Plan

NOTE: DRAWING WITH 25% COMMON AREA INCLUDED

AREA DETAILS:-

F1 - 1148 Sq.Ft
 F2 - 1119 Sq.Ft
 S1 - 1148 Sq.Ft
 S2 - 1119 Sq.Ft
 T1 - 1148 Sq.Ft
 T2 - 1119 Sq.Ft

TOTAL - 6801 Sq.Ft

Model:
Final

Date:
12.01.26

Drg No:
0125

Rev: