


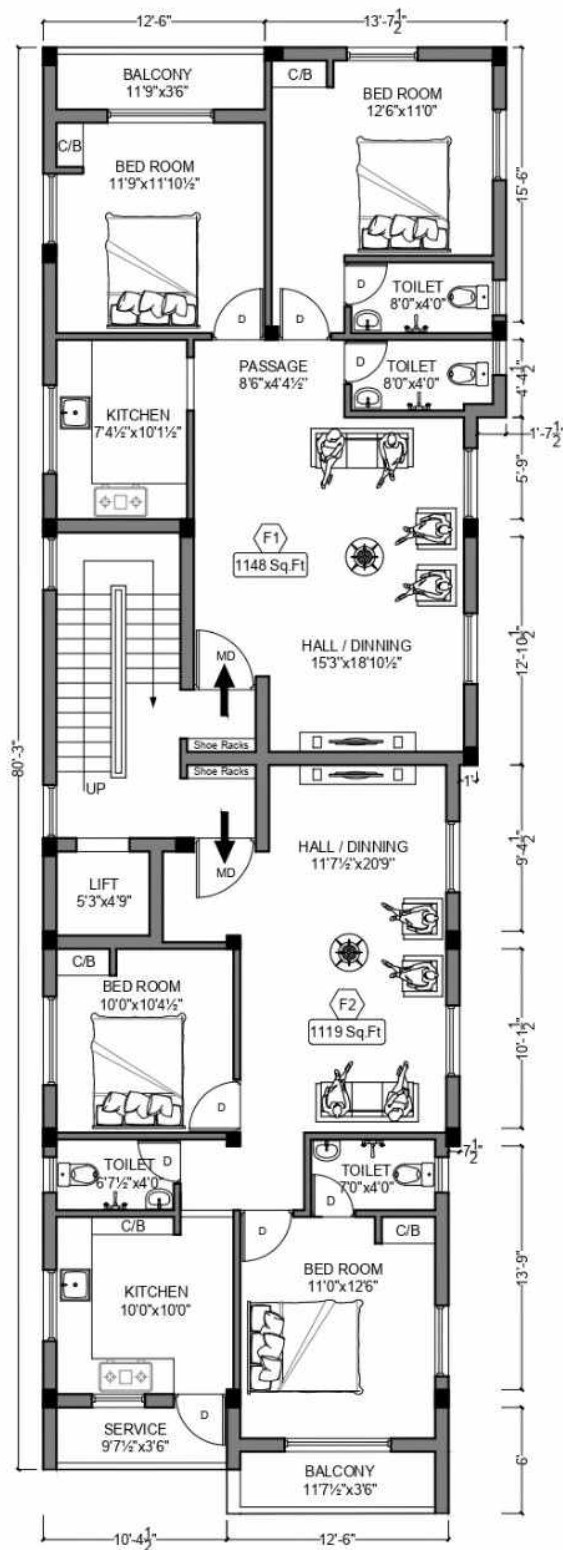

First Second & Third Floor Plan

NOTE: DRAWING WITH 25% COMMON AREA INCLUDED

AREA DETAILS:-

F1	- 1148 Sq.Ft
F2	- 1119 Sq.Ft
S1	- 1148 Sq.Ft
S2	- 1119 Sq.Ft
T1	- 1148 Sq.Ft
T2	- 1119 Sq.Ft
TOTAL - 6801 Sq.Ft	

Model:
Final

Date:
12.01.26

Drg No:
0125

Rev: