


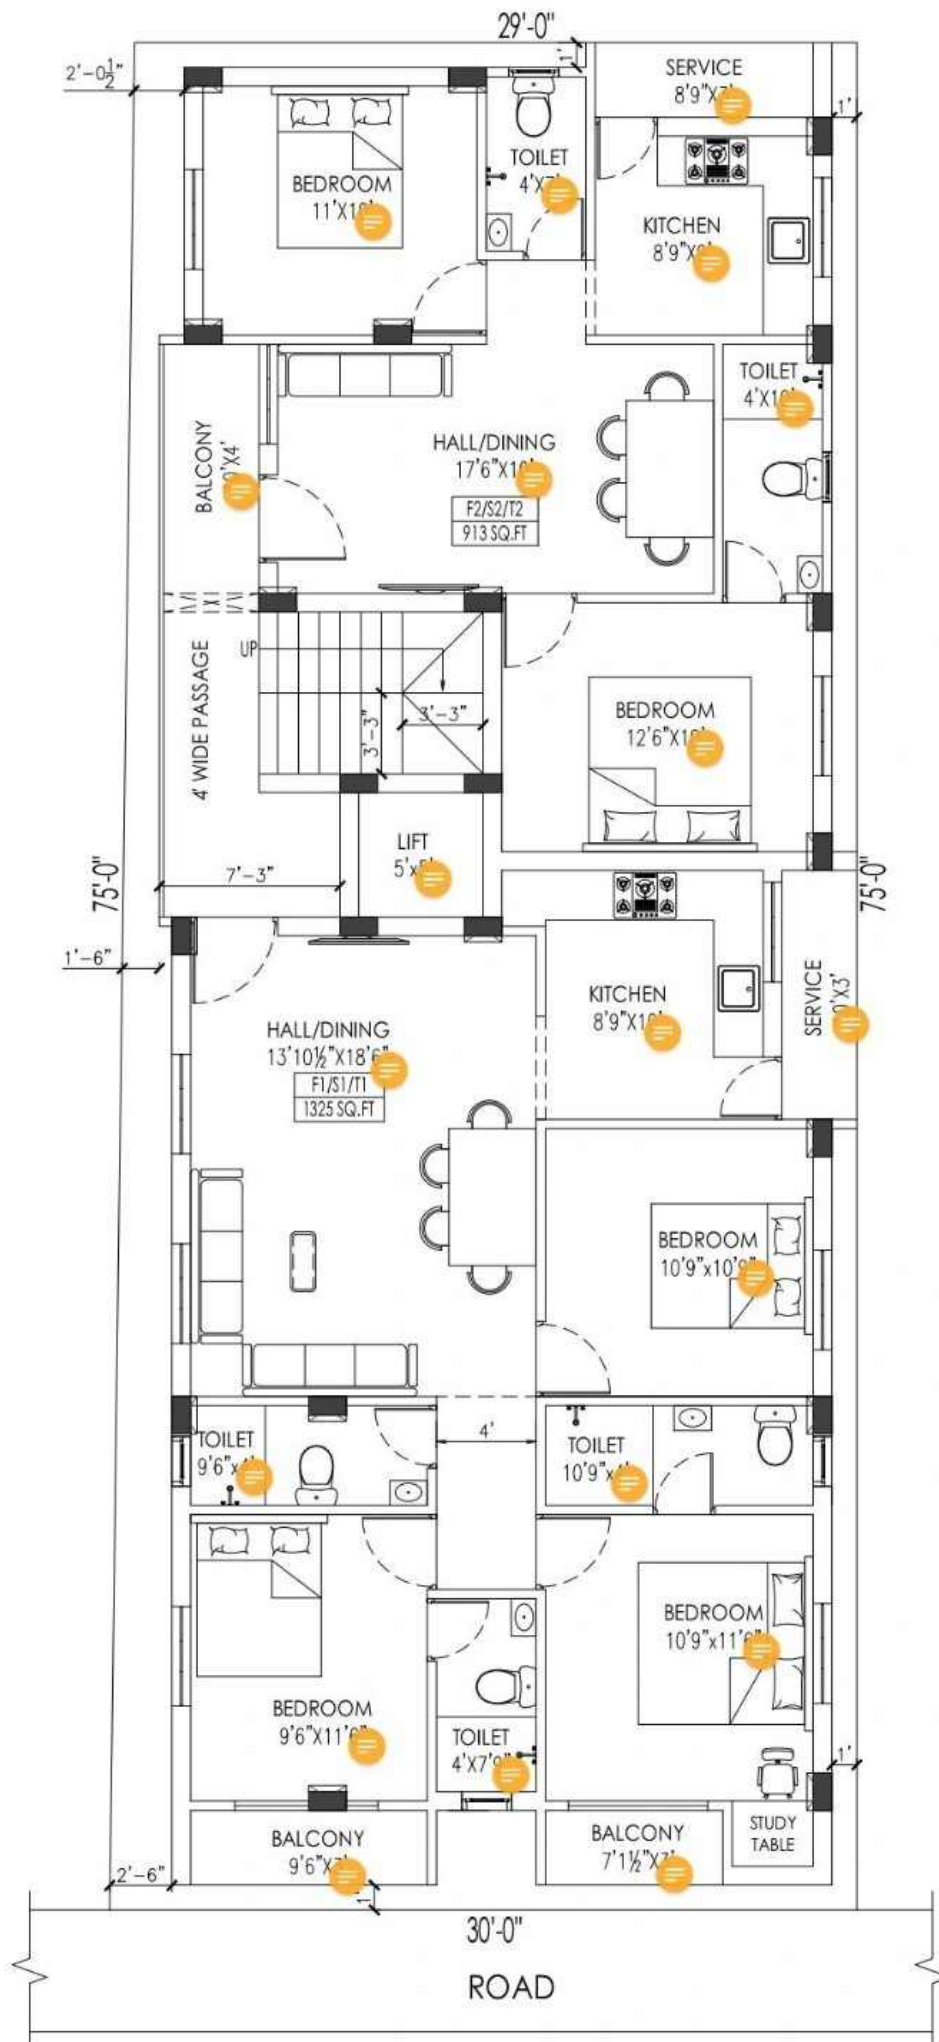

TYPICAL FLOOR PLAN

AREA: 1050 SQ. FT.

JOB NO: KASN26 All dimensions are in Feet & Inches.			SHEET	Revision
PROPOSED RESIDENTIAL BUILDING	Drawn by	Approved by	Date	1
	RVS	TRN	20.01.2024	RO