


CAR PARKING LAYOUT

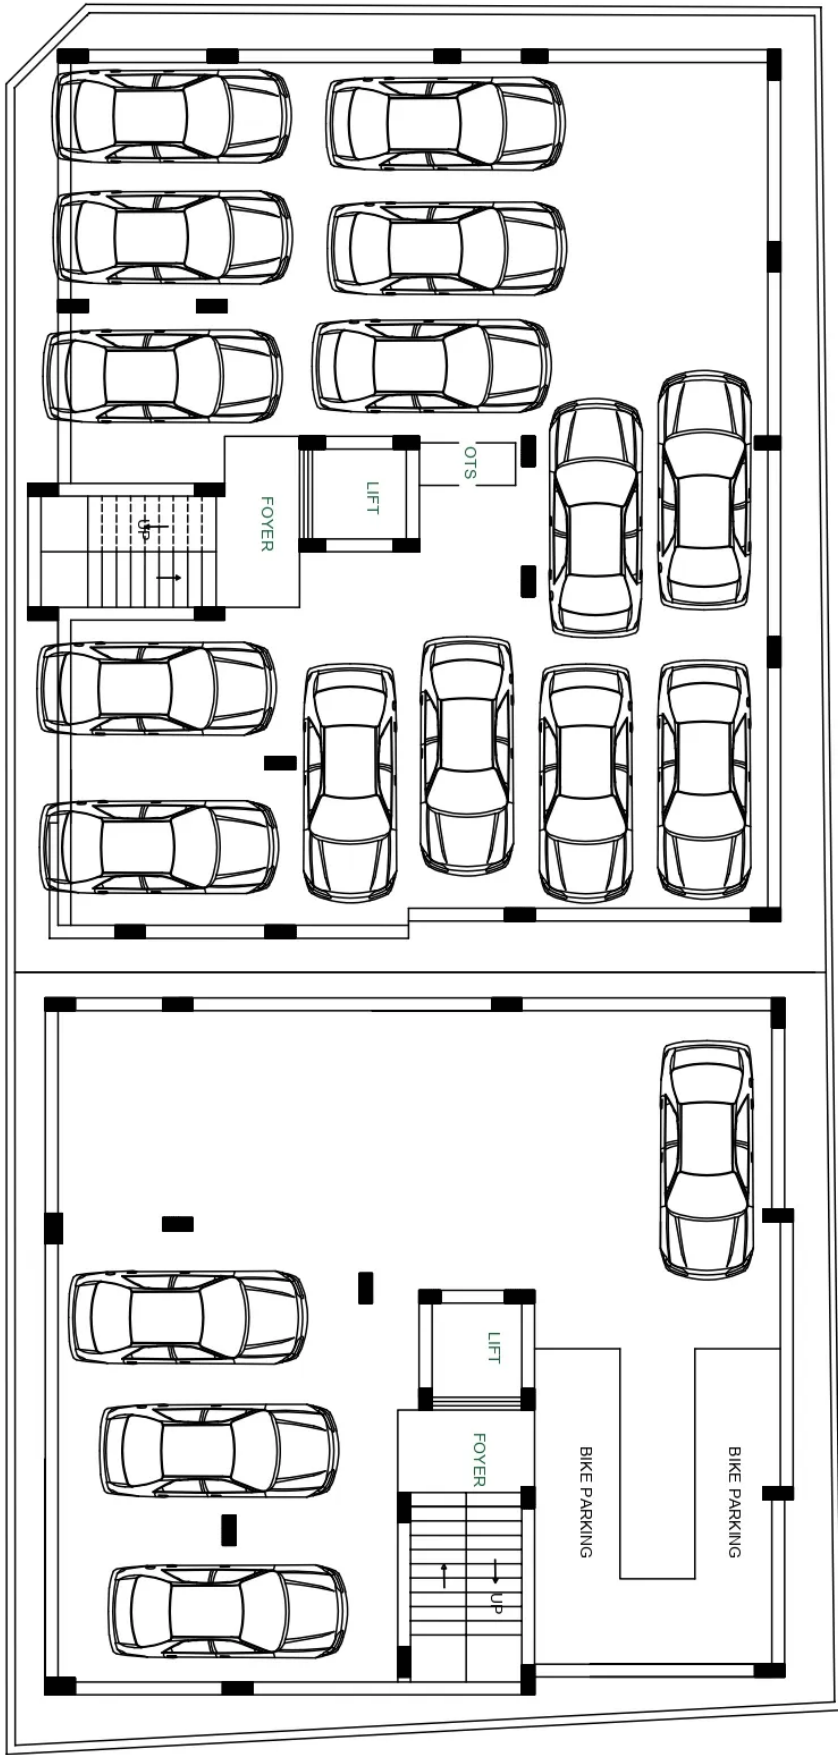

ROAD

ROAD

GROUND FLOOR