



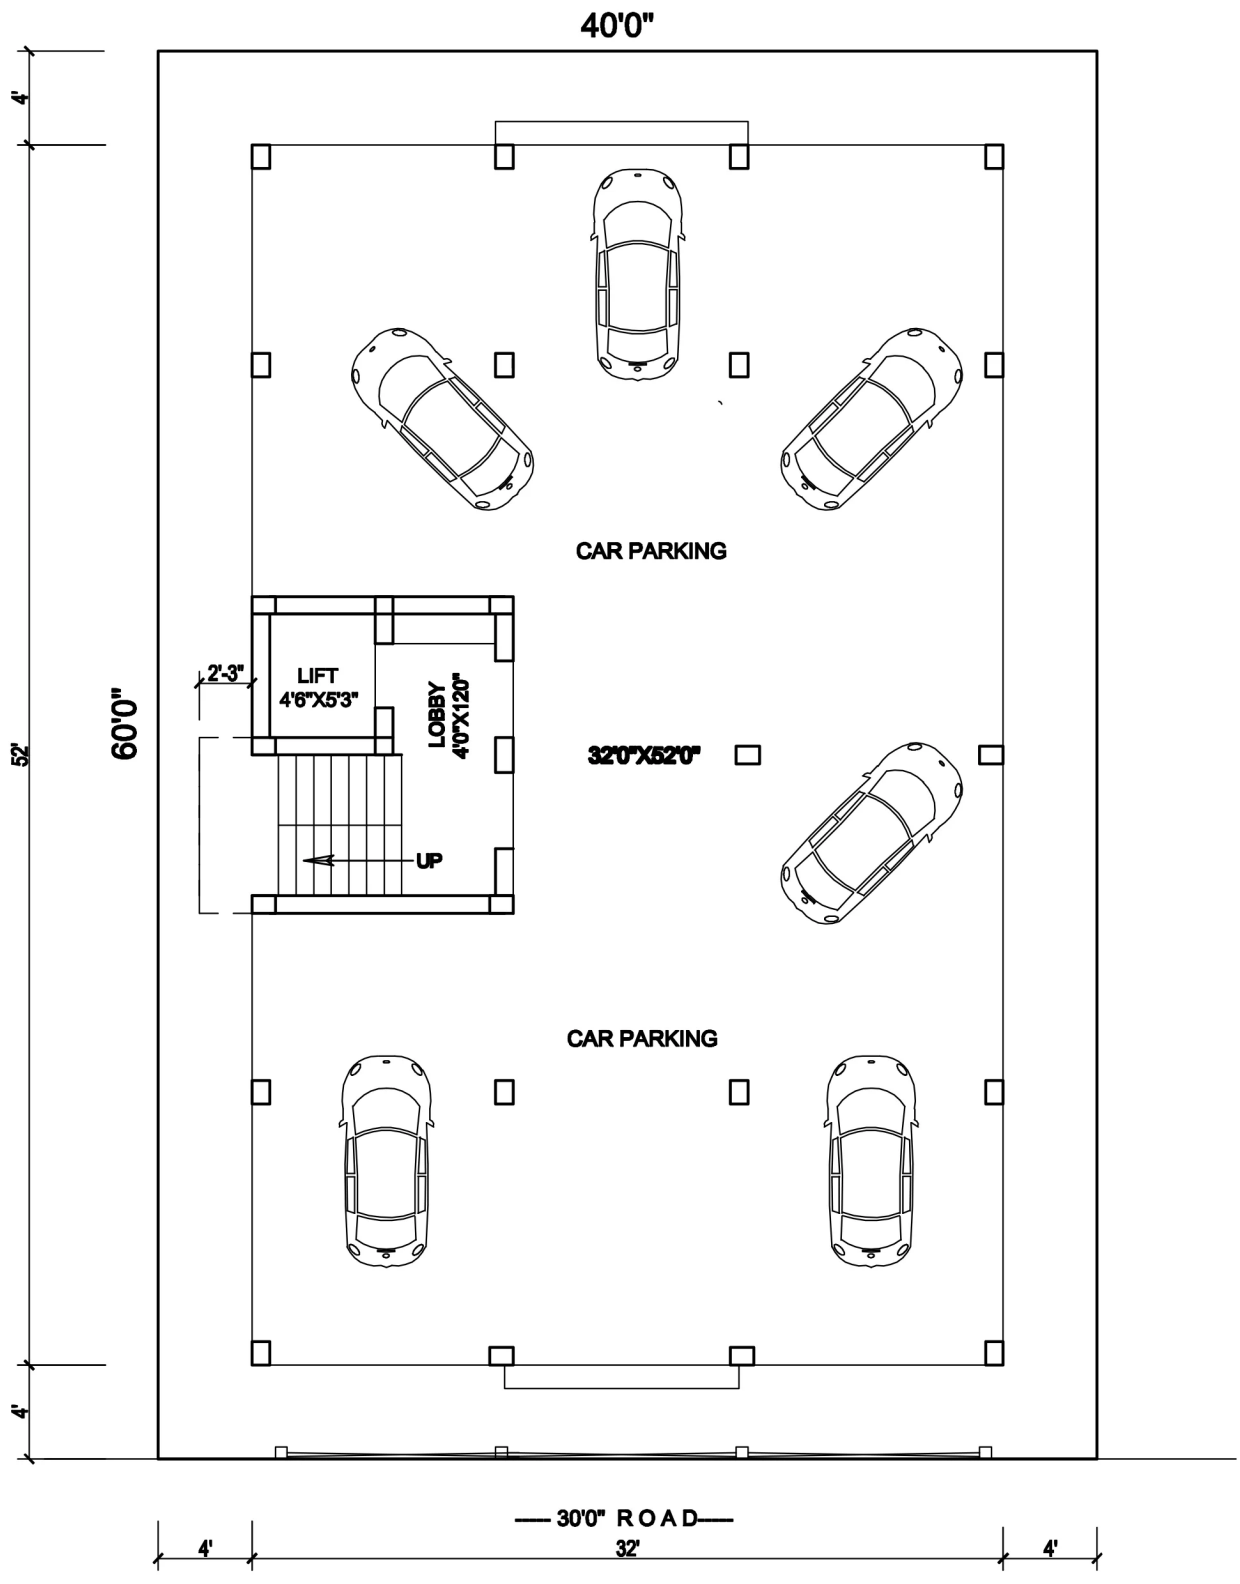

CAR PARKING

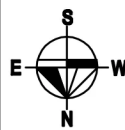

SCALE : 1"=4'0"

DATE : 09.03.24