


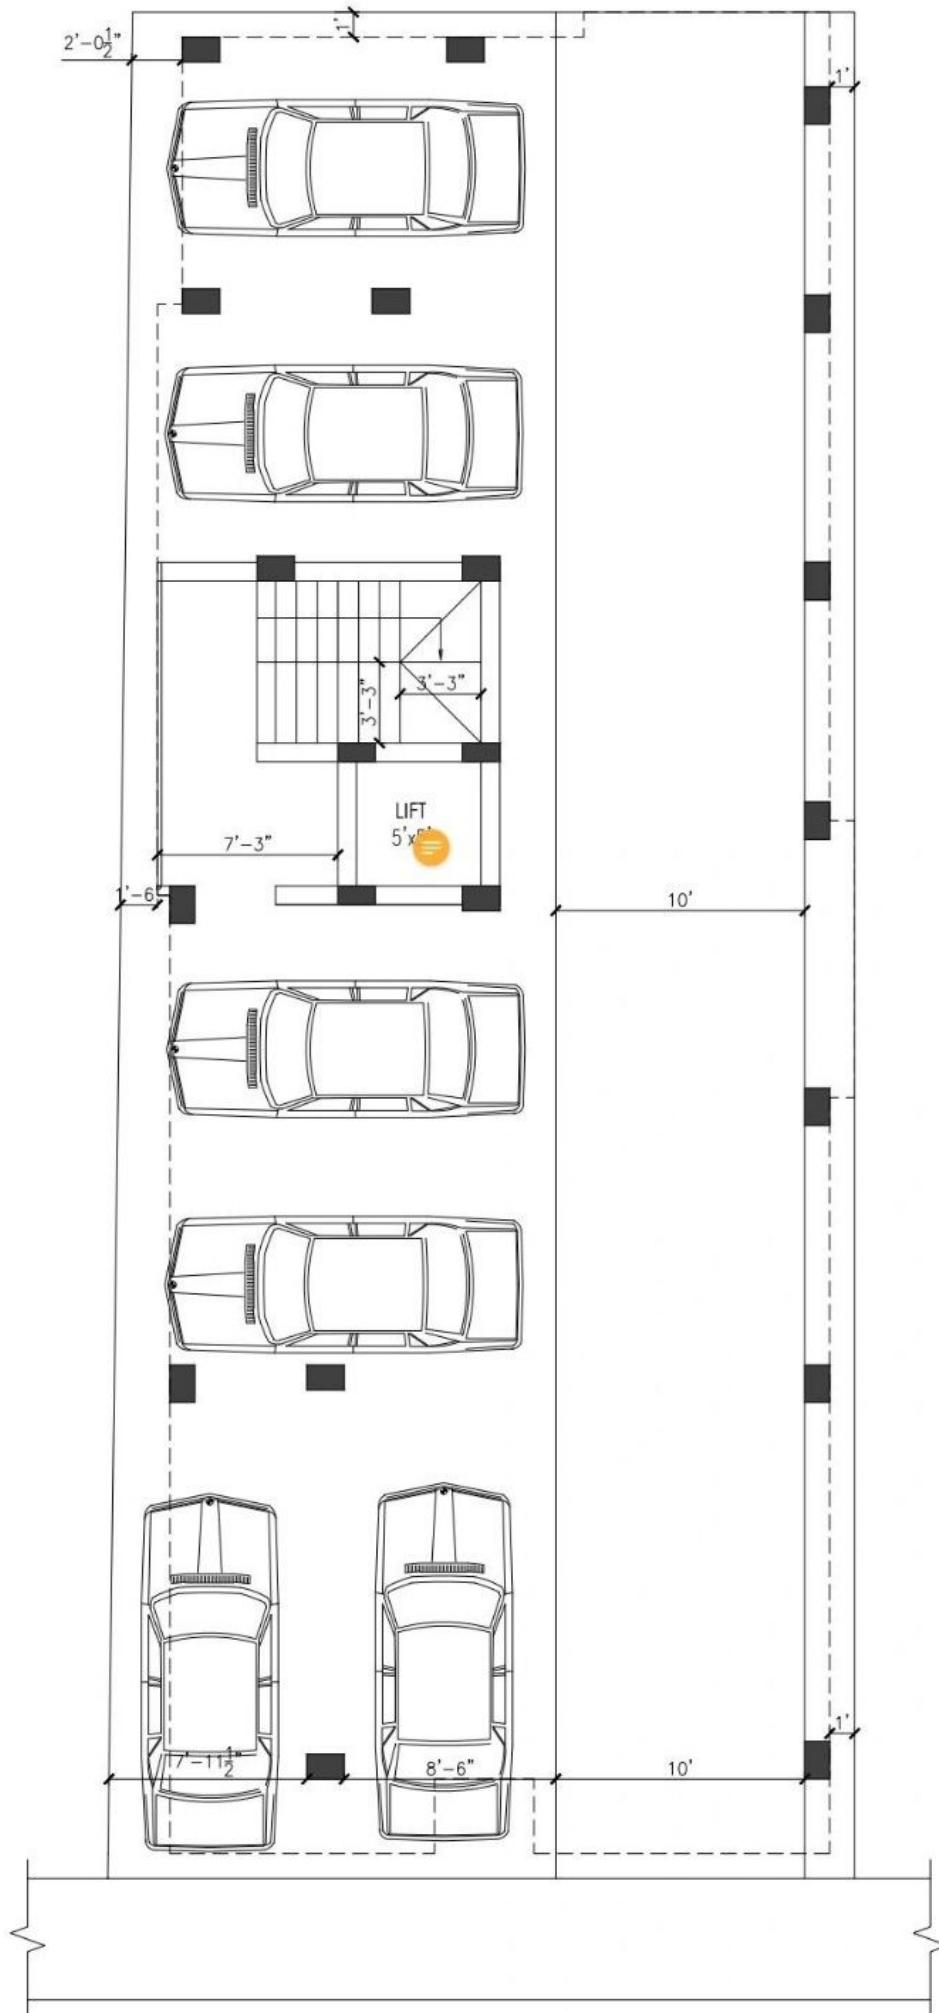

JOB NO: KASN26 All dimensions are in Feet & Inches.			SHEET	Revision
PROPOSED RESIDENTIAL BUILDING	Drawn by	Approved by	Date	1
	BKB	TBN	02-01-2026	RO

E