


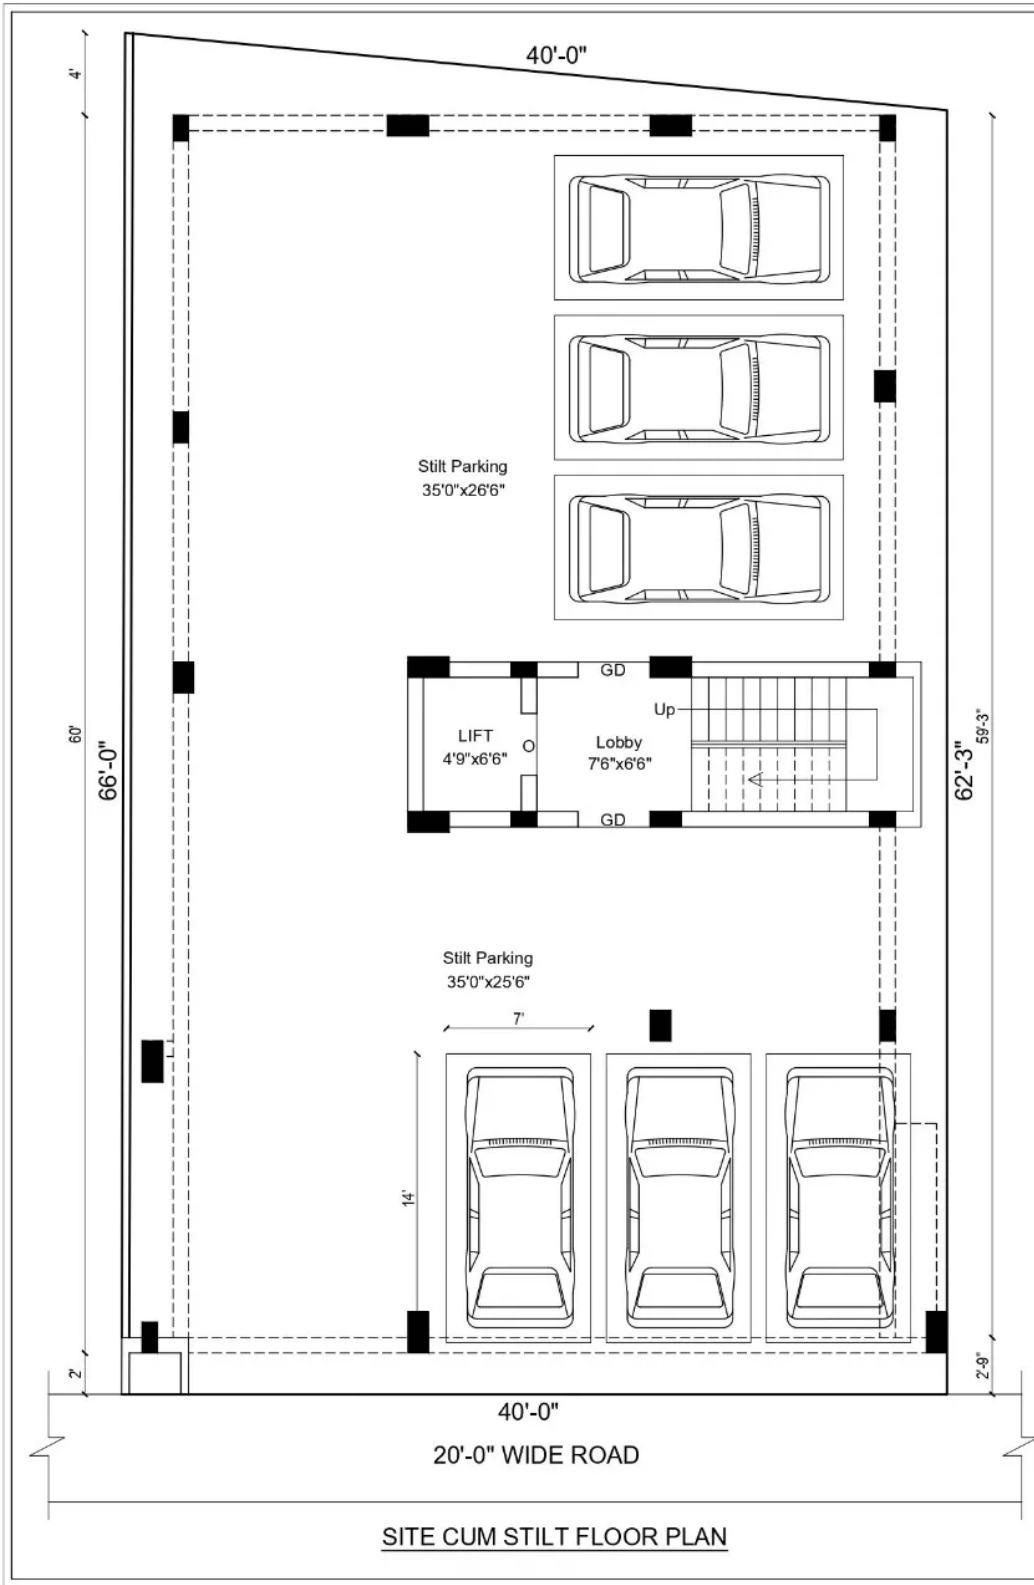

PROJECT DETAIL

PROPOSED CONSTRUCTION OF
RESIDENTIAL BUILDING AT
PLOT NO. 2A, MEDAVAKKAM,
CHENNAI - 600 100.

LEGEND

S.NO.	TYPE	DESCRIPTION	SIZE
1	MD	MAIN DOOR	3'-6" x 7'-0"
2	D1	DOOR	3'-0" x 7'-0"
3	D2	DOOR	2'-6" x 7'-0"
4	SD	SLIDING DOOR	5'-0" x 7'-0"
5	W1	WINDOW	4'-6" x 4'-0"
6	W2	WINDOW	3'-0" x 4'-0"
7	W3	WINDOW	3'-0" x 3'-0"
8	V1	VENTILATOR	2'-0" x 2'-0"

AREA STATEMENT

PLOT EXTENT	-	2565 SQFT
FLAT F1	-	1195 SQFT (UDS - 409 SQFT)
FLAT F2	-	1305 SQFT (UDS - 446 SQFT)
FLAT S1	-	1195 SQFT (UDS - 409 SQFT)
FLAT S2	-	1305 SQFT (UDS - 446 SQFT)
FLAT T1	-	1195 SQFT (UDS - 409 SQFT)
FLAT T2	-	1305 SQFT (UDS - 446 SQFT)

REV	DESCRIPTIONS	DRN	CHK	DATE
01.	ISSUED FOR APPROVAL	SSK	RAM	29.04.2025
00.	ISSUED FOR APPROVAL	SSK	RAM	02.11.2024
PROJ NO: VP#049/24-25		DWG NO: SC - 01/02 DATE: 29.04.2025		

BUILDERS & PROMOTERS
